


**NOTE:**  
 ADDRESS INFORMATION PROVIDED BY CONSUMERS ENERGY  
 DATED 1-10-2007.

SCALE: 1" = 50'

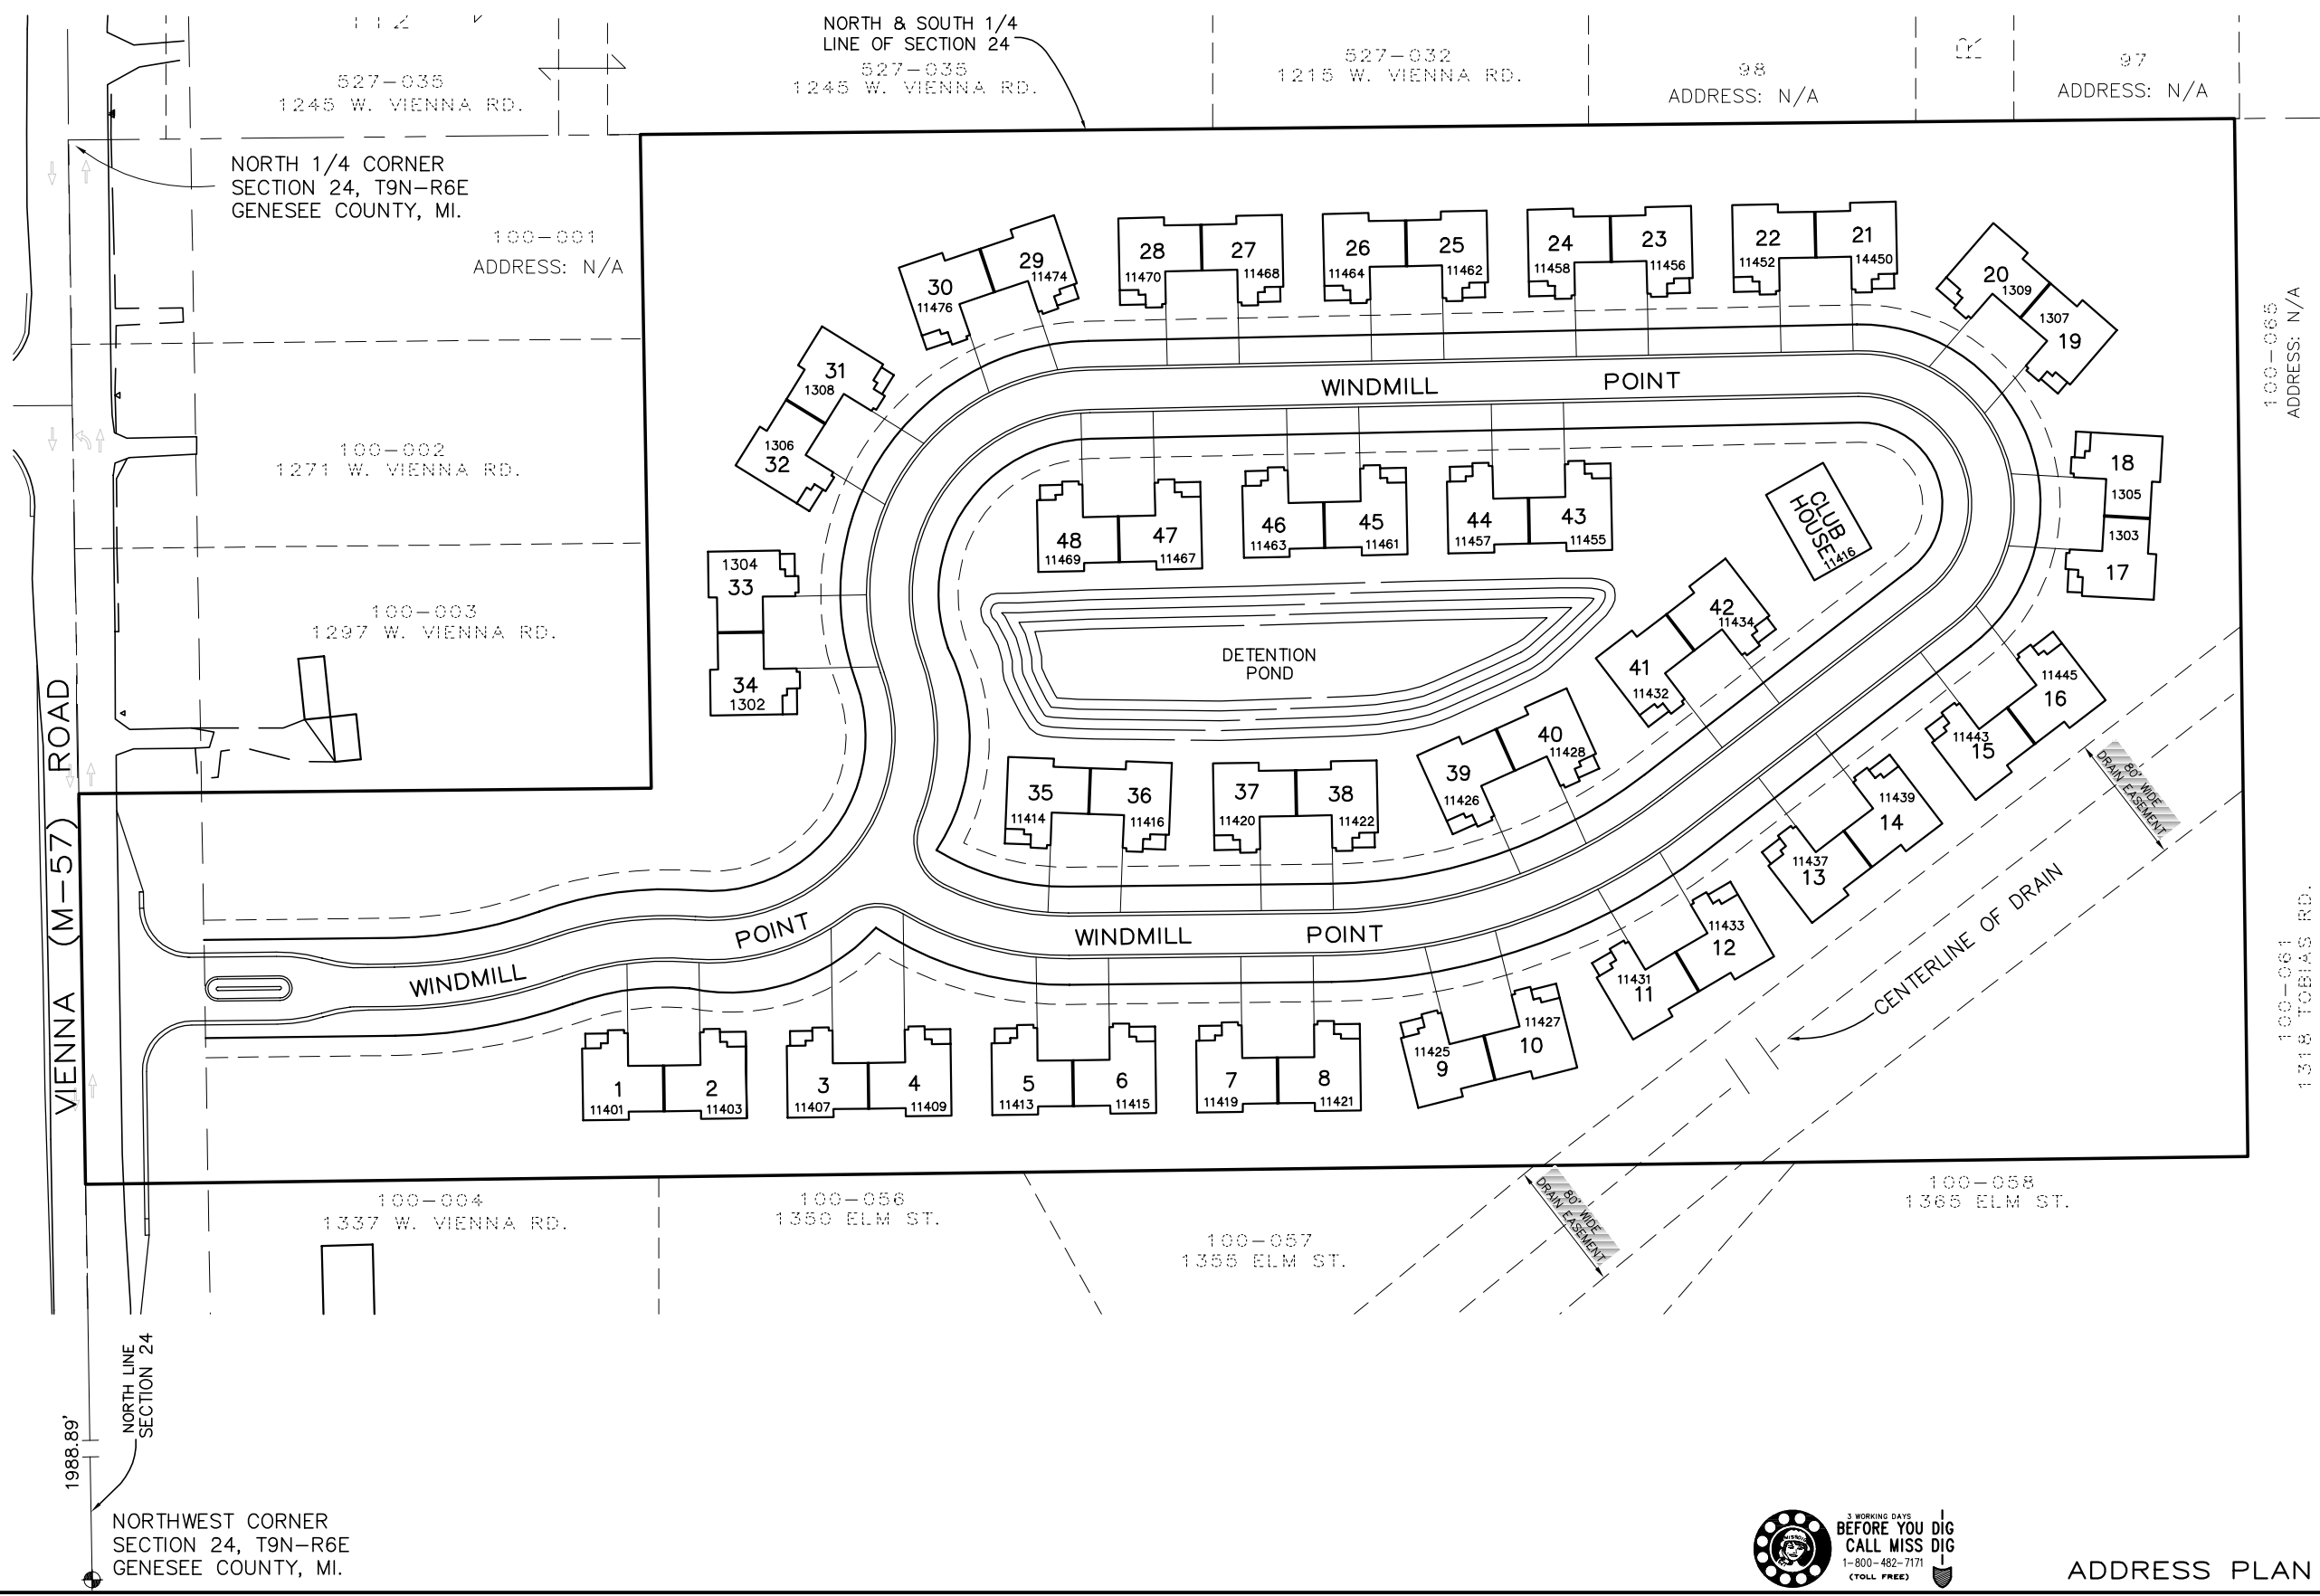

Revisions


**DUTCHMANS COVE**  
**ADDRESS PLAN**  
 PART OF THE NORTHWEST 1/4 OF SECTION 24, T9N-R6E  
 VIENNA TOWNSHIP, GENESSEE COUNTY, MICHIGAN

PREPARED FOR:  
**DUTCHMANS DEVELOPMENT**  
 3420 W. VIENNA ROAD  
 CLIO MI. 48420

**F.S.E.**  
 Surveying & Engineering  
 Since 1957  
 5370 MILLER ROAD, SUITE 13 • SWARTZ CREEK, MI 48473  
 PHONE: (810) 230-1333 FAX: (810) 230-7844

Date:  
 6-21-2007

Drawn by:  
 F.S.E.

Designed by:  
 F.S.E.

Sheet No.  
 1 OF 1

Job No.  
 22807



ADDRESS PLAN